



Ground floor
1:75

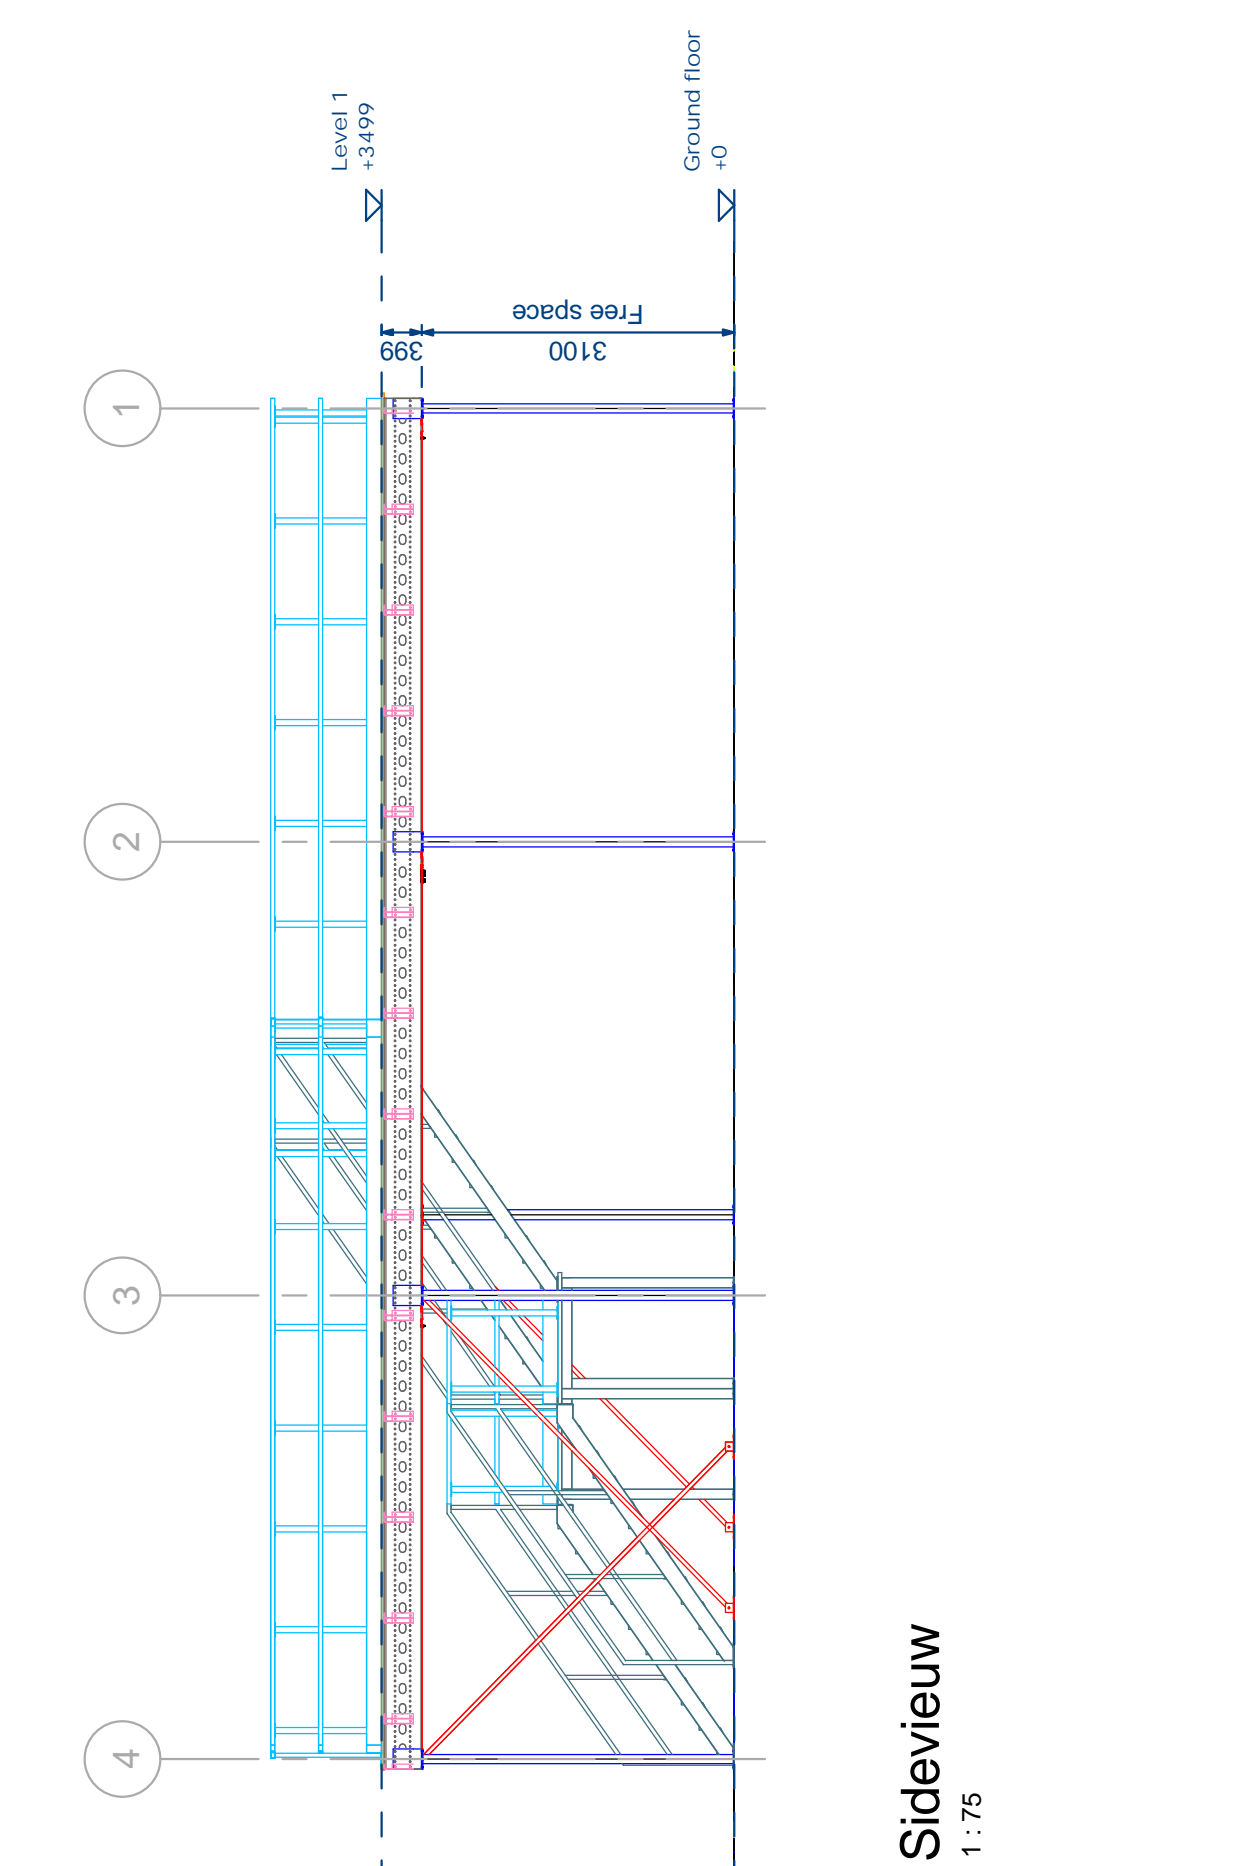

Level 1 - Construction

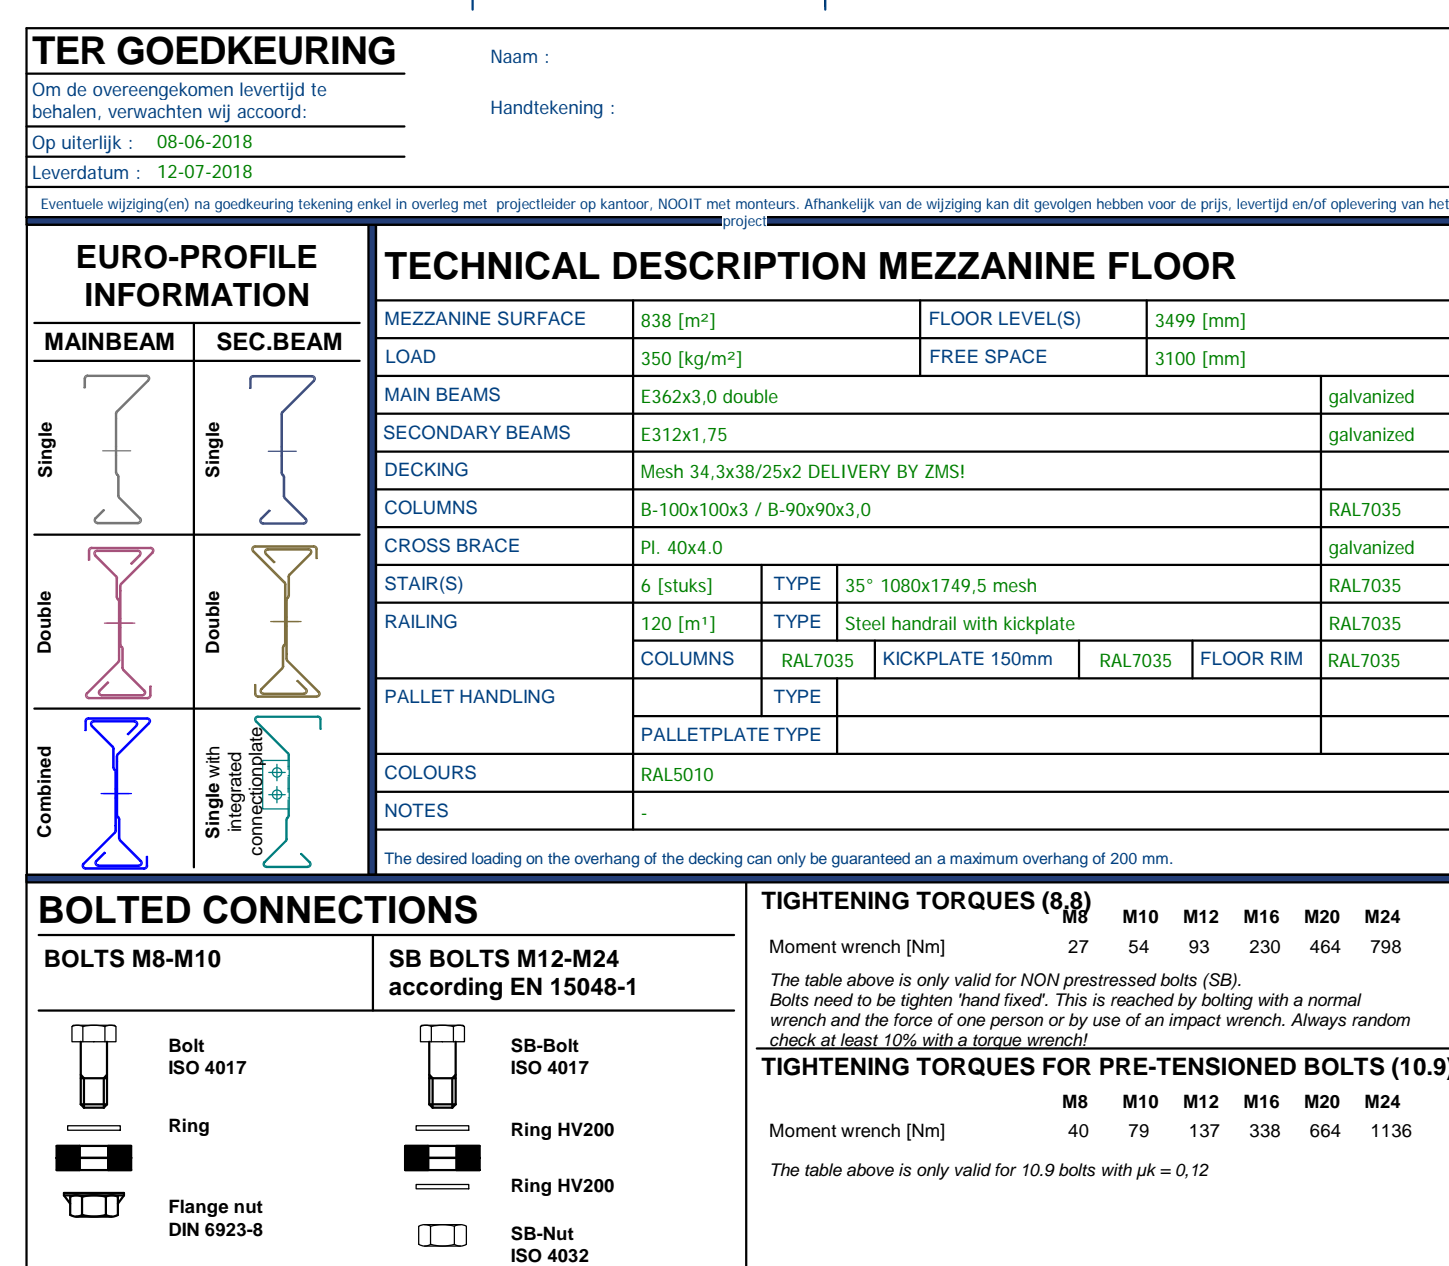

Frontview
1 : 75